




**LSU**  
**AgCenter**  
Research & Extension

TWO ROOM FARROWING &  
NURSERY - FLUSH UNDER SLATS  
N.C. '83 6366 SHEET 1 OF 3

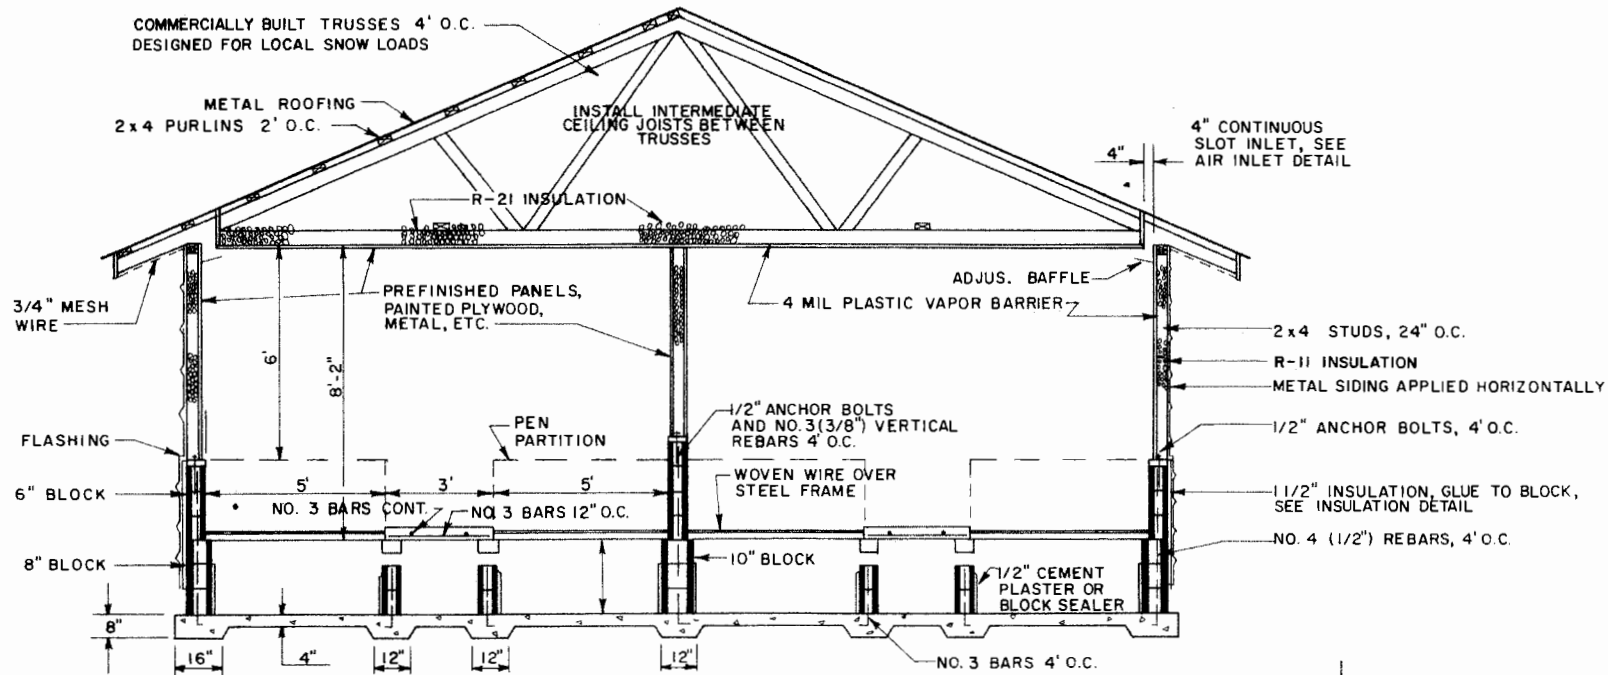


TYPICAL SECTION - NURSERY

SCALE: 3/8" = 1'-0"

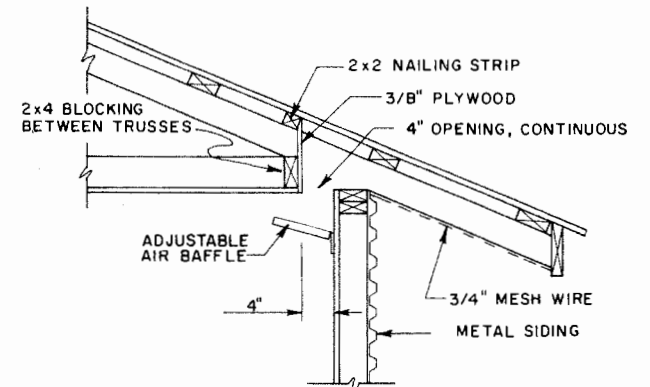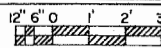


AIR INLET DETAIL

NO SCALE

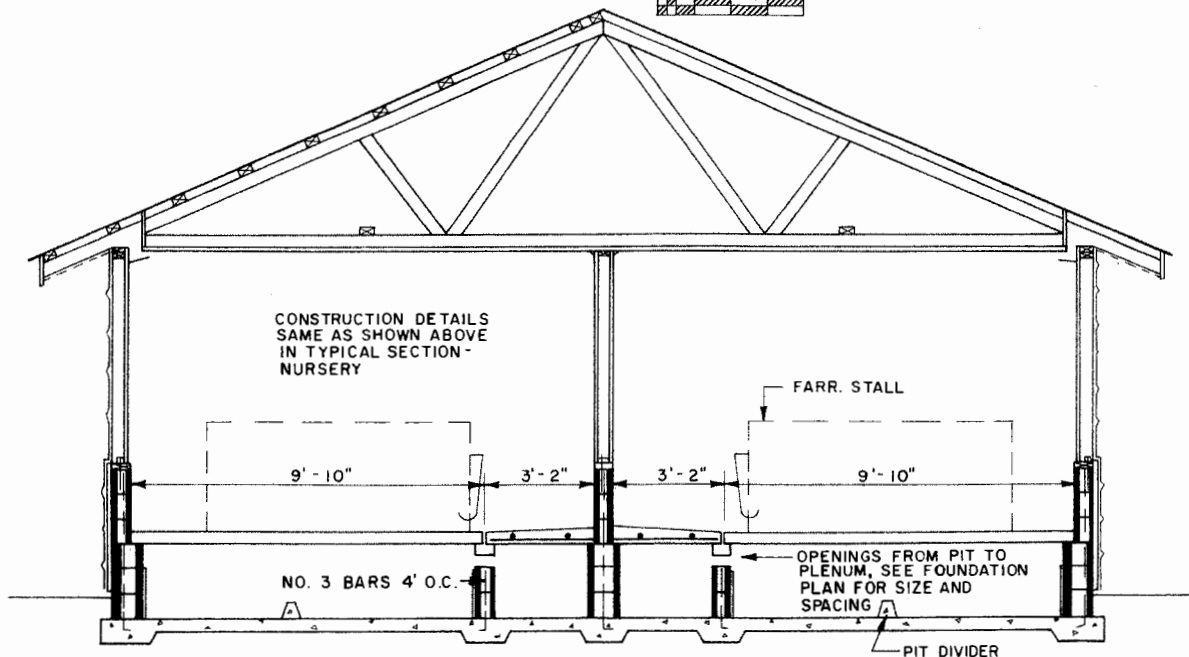

TYPICAL SECTION - FARROWING

SCALE: 3/8" = 1'-0"

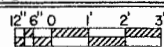


TWO ROOM FARROWING & NURSERY - FLUSH UNDER SLATS


N.C. '83

6366



SHEET 2 OF 3

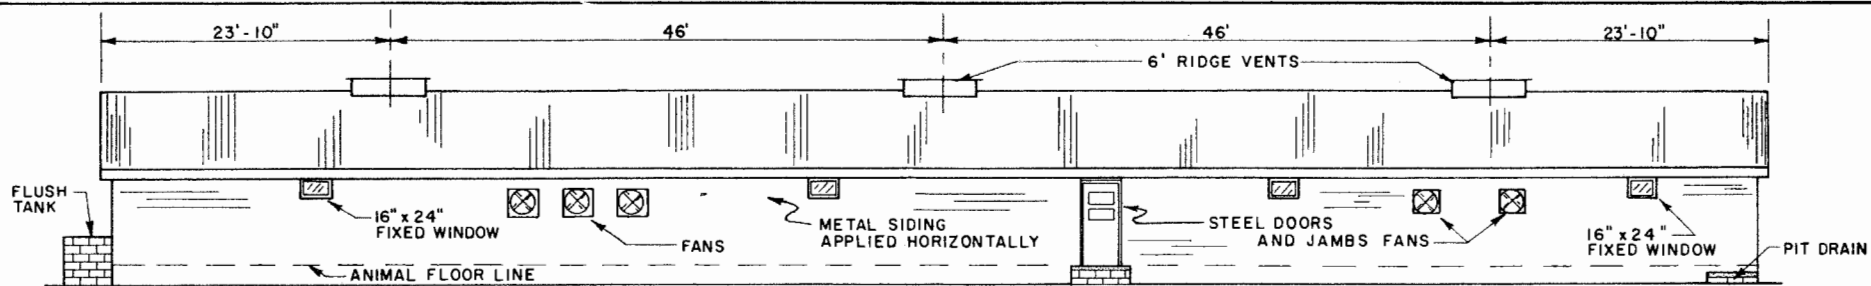


SIDE ELEVATION

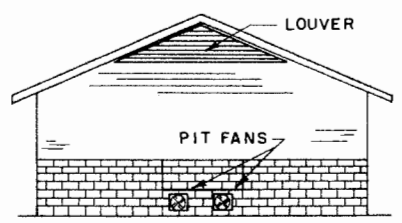


FARR. END ELEVATION

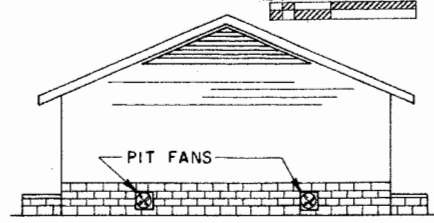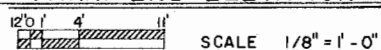



NURSERY END ELEVATION

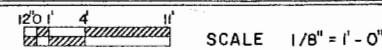



SCALE 1/8" = 1'-0"

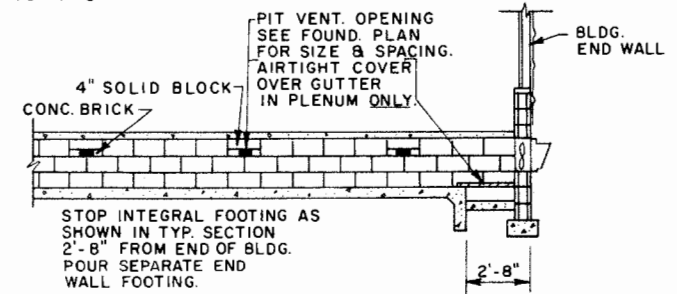


SECTION THRU PLENUM

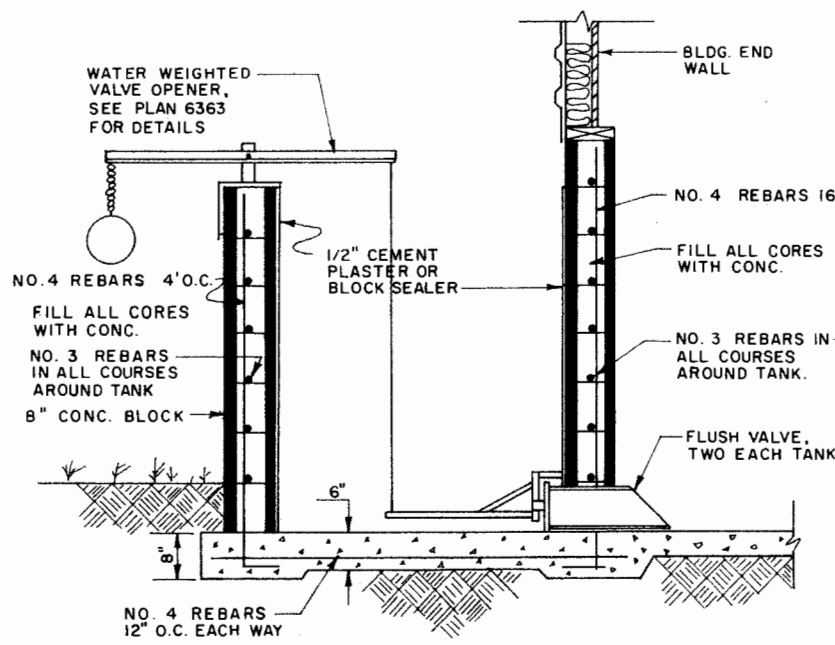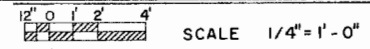

SECTION - FLUSH TANK

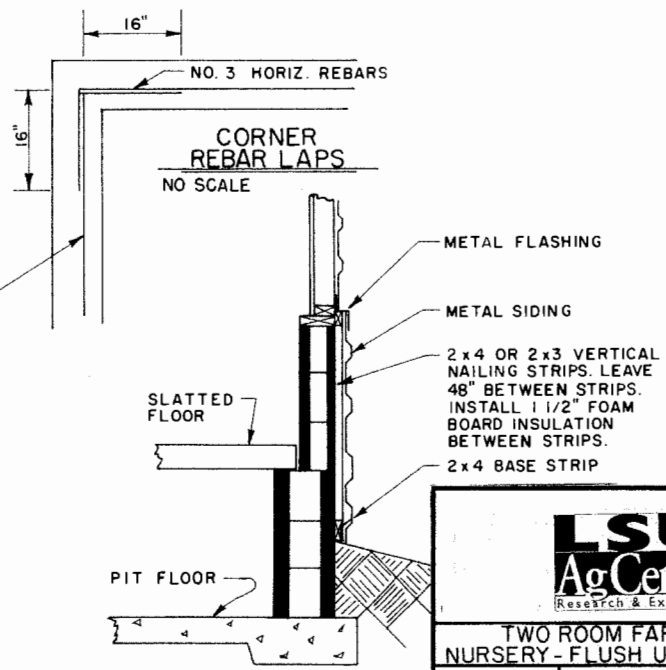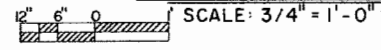

WALL INSULATION

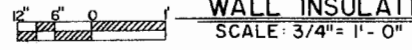

**LSU**  
**AgCenter**  
Research & Extension

TWO ROOM FARROWING & NURSERY - FLUSH UNDER SLATS

|          |      |              |
|----------|------|--------------|
| N.C. '83 | 6366 | SHEET 3 OF 3 |
|----------|------|--------------|

## Disclaimer

This site makes available conceptual plans that can be helpful in developing building layouts and selecting equipment for various agricultural applications. These plans do not necessarily represent the most current technology or construction codes. They are not construction plans and do not replace the need for competent design assistance in developing safe, legal and well-functioning agricultural building system. The LSU Agriculture Center, the Mid-West Plan Service, the United States Department of Agriculture and none of the cooperating land-grant universities warranty these plans.